

Typical

G950
R119

← TEMPLATE

← GEL


← UNIT NUMBER

← CHANNEL

489

Key

VINEYARD THEATER	
Lighting Plot	
1 of 3	
DATE: 7/14/2023	
SCALE: 1/2" = 1'-0"	
DRAWN BY: MT, UPDATED BY: KKS	

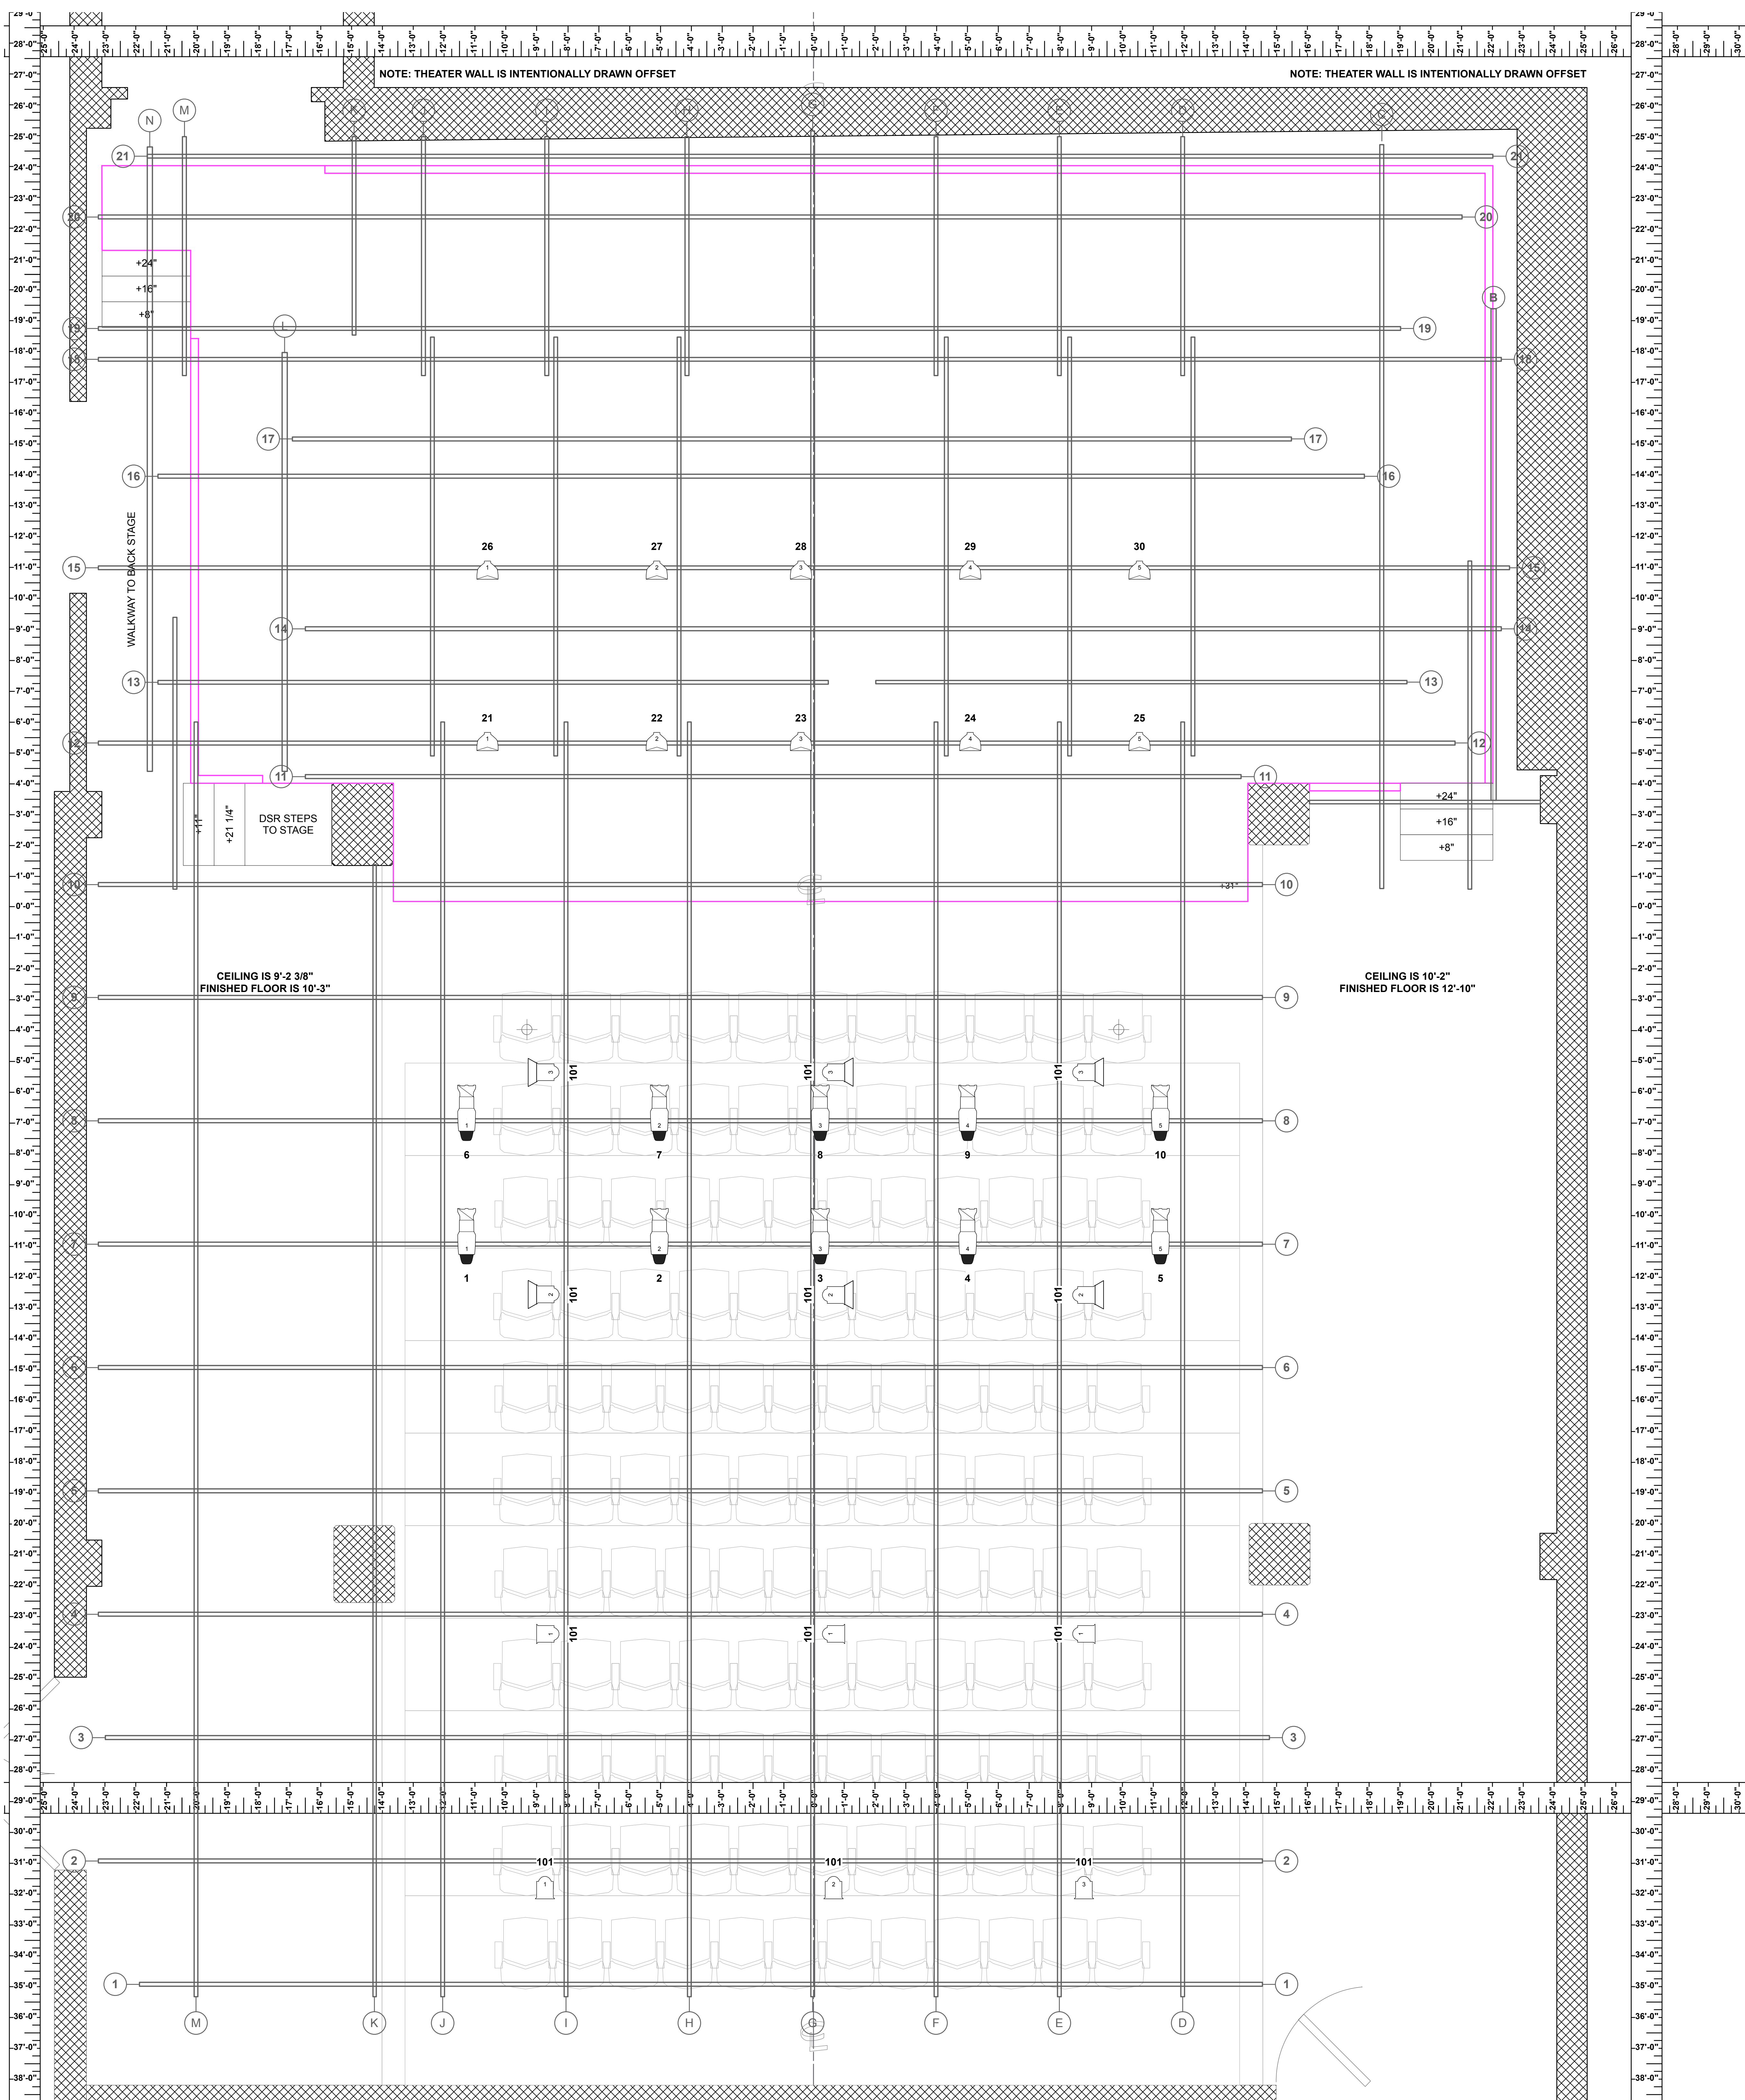

Typical

G950
R119

← TEMPLATE

← GEL


← UNIT NUMBER

← CHANNEL

489

Key

VINEYARD THEATER	
Lighting Plot	
1 of 3	
DATE: 7/14/2023	
SCALE: 1/2" = 1'-0"	
DRAWN BY: MT, UPDATED BY: KKS	

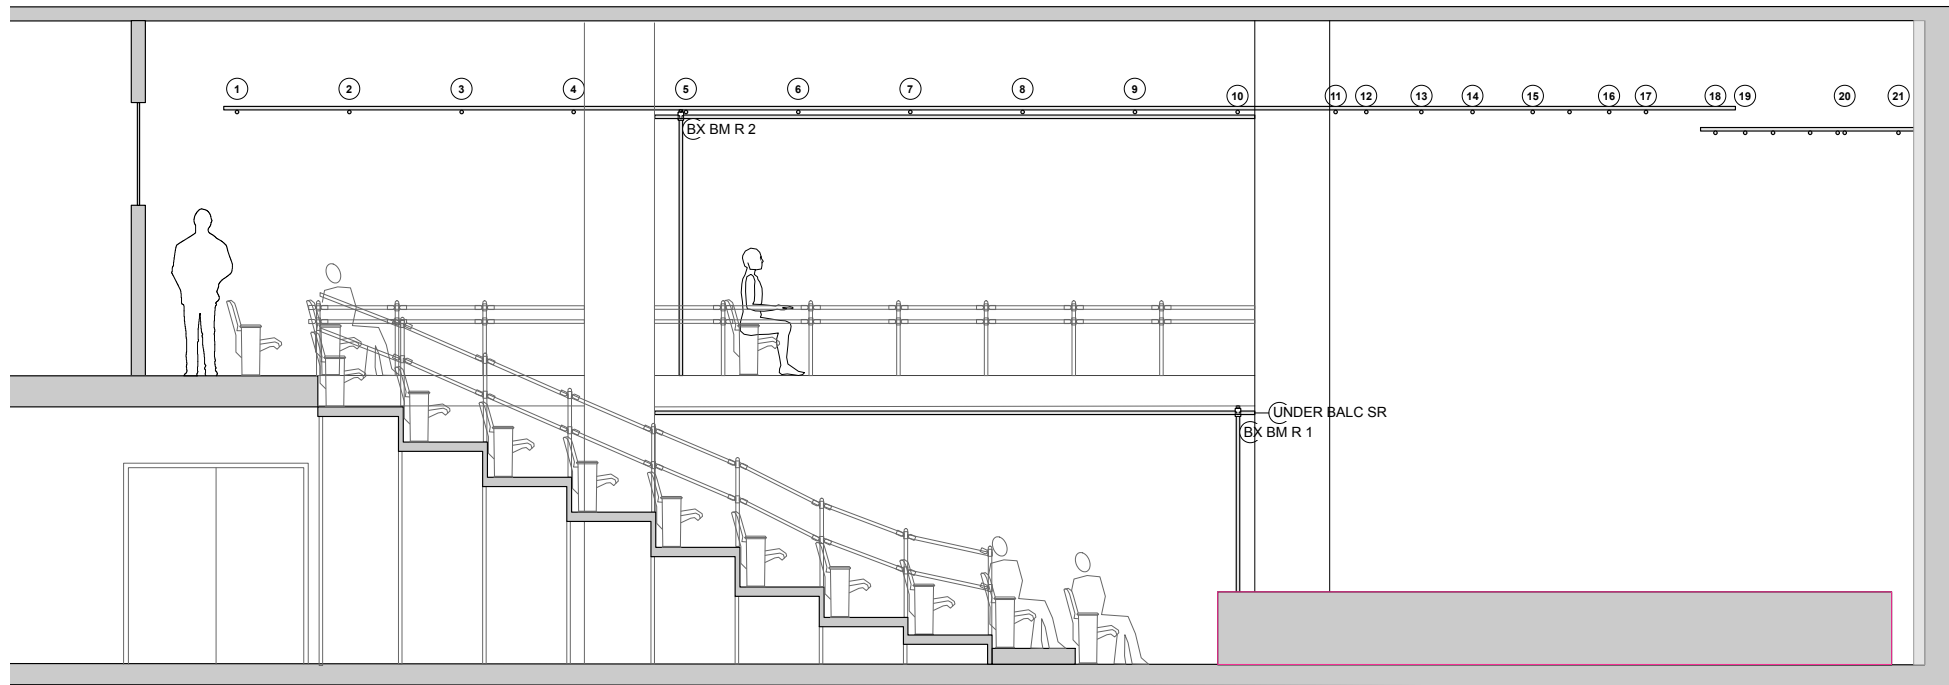

VINEYARD THEATER
Lighting Section
2 of 3
DATE: 7/14/2023
SCALE: 1/2" = 1'-0"
DRAWN BY: MT, UPDATED BY: KKS